




出校 ISSUED BY	07/24	入校 CHECKED BY	C-01
-----------------	-------	------------------	------

既有水溝
W*H=0.6*0.5m

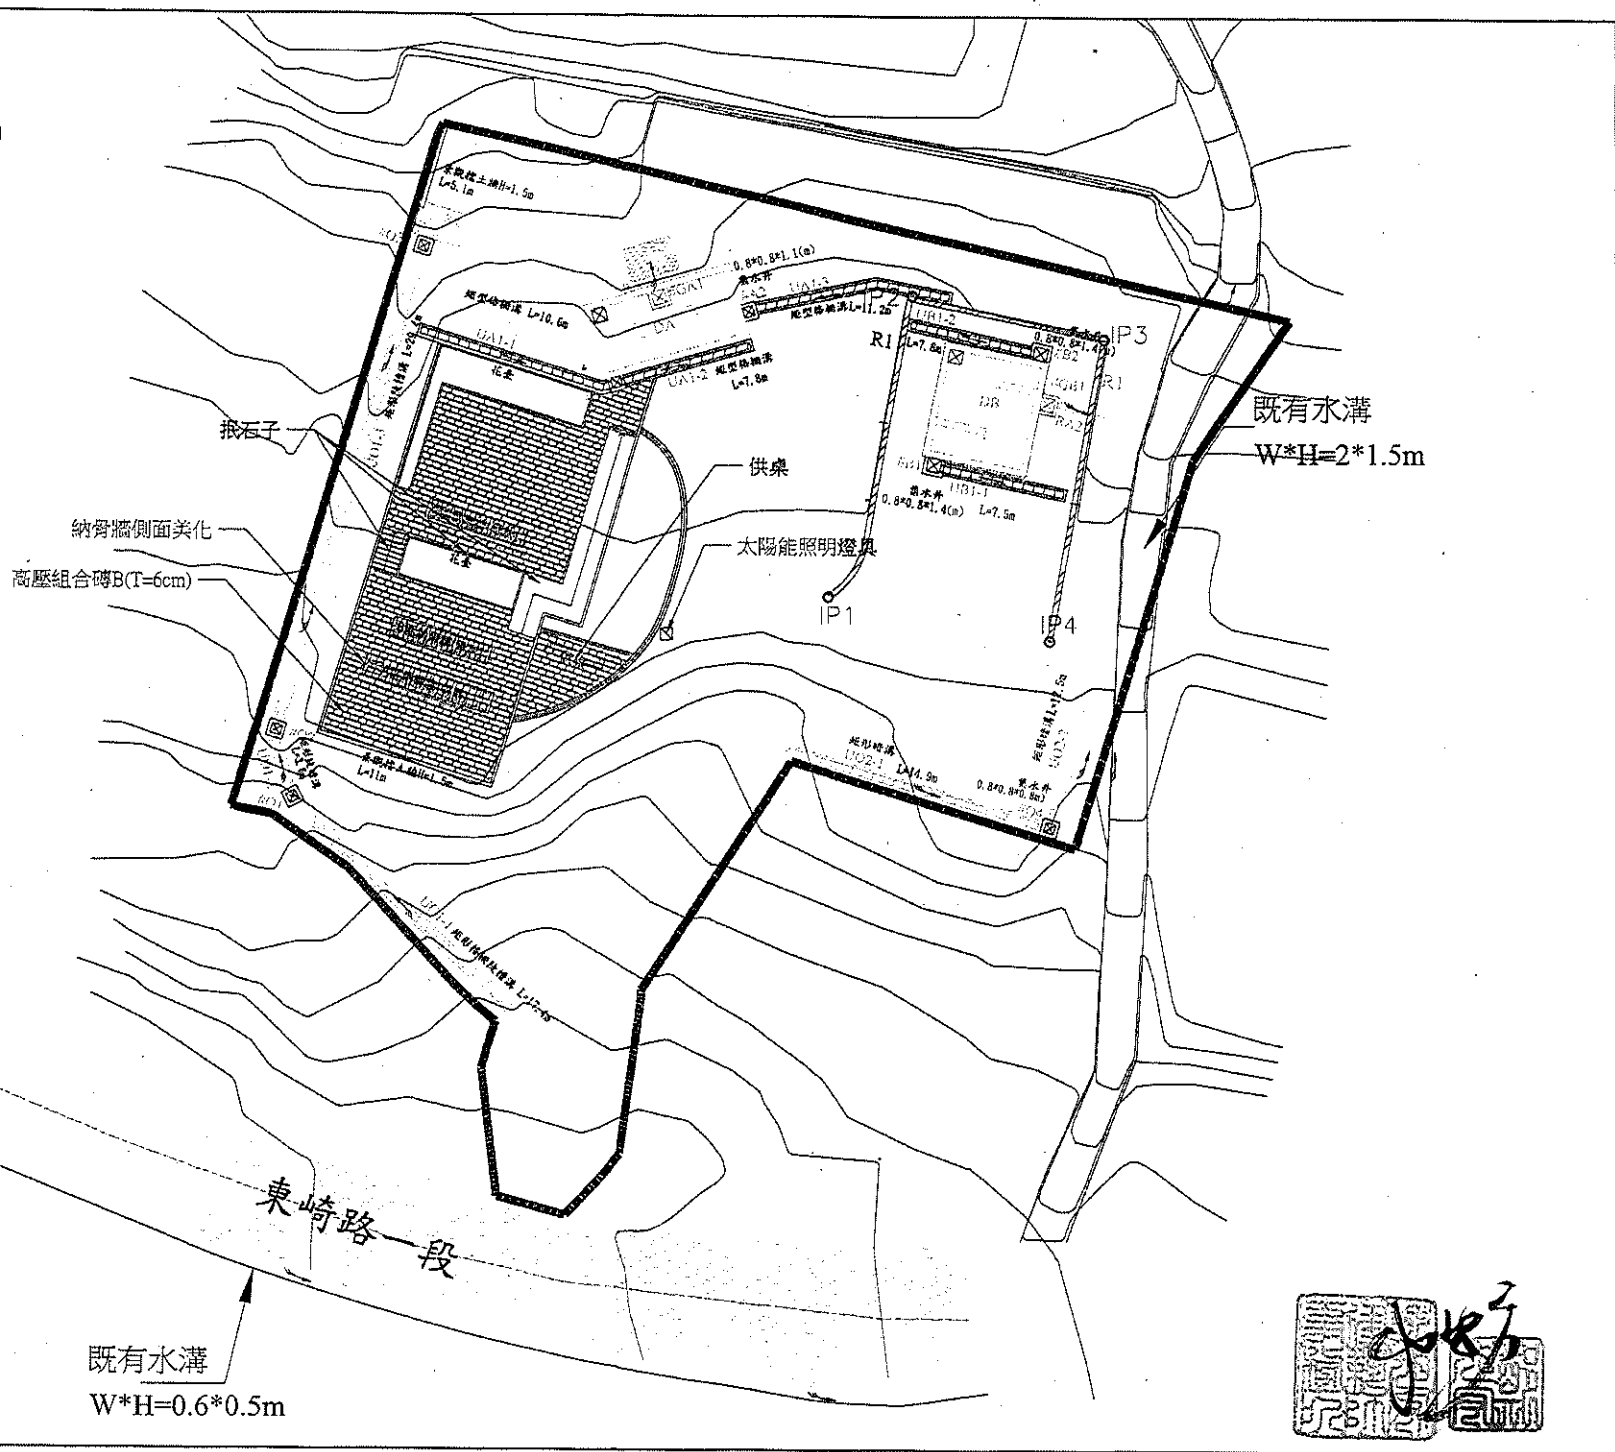